
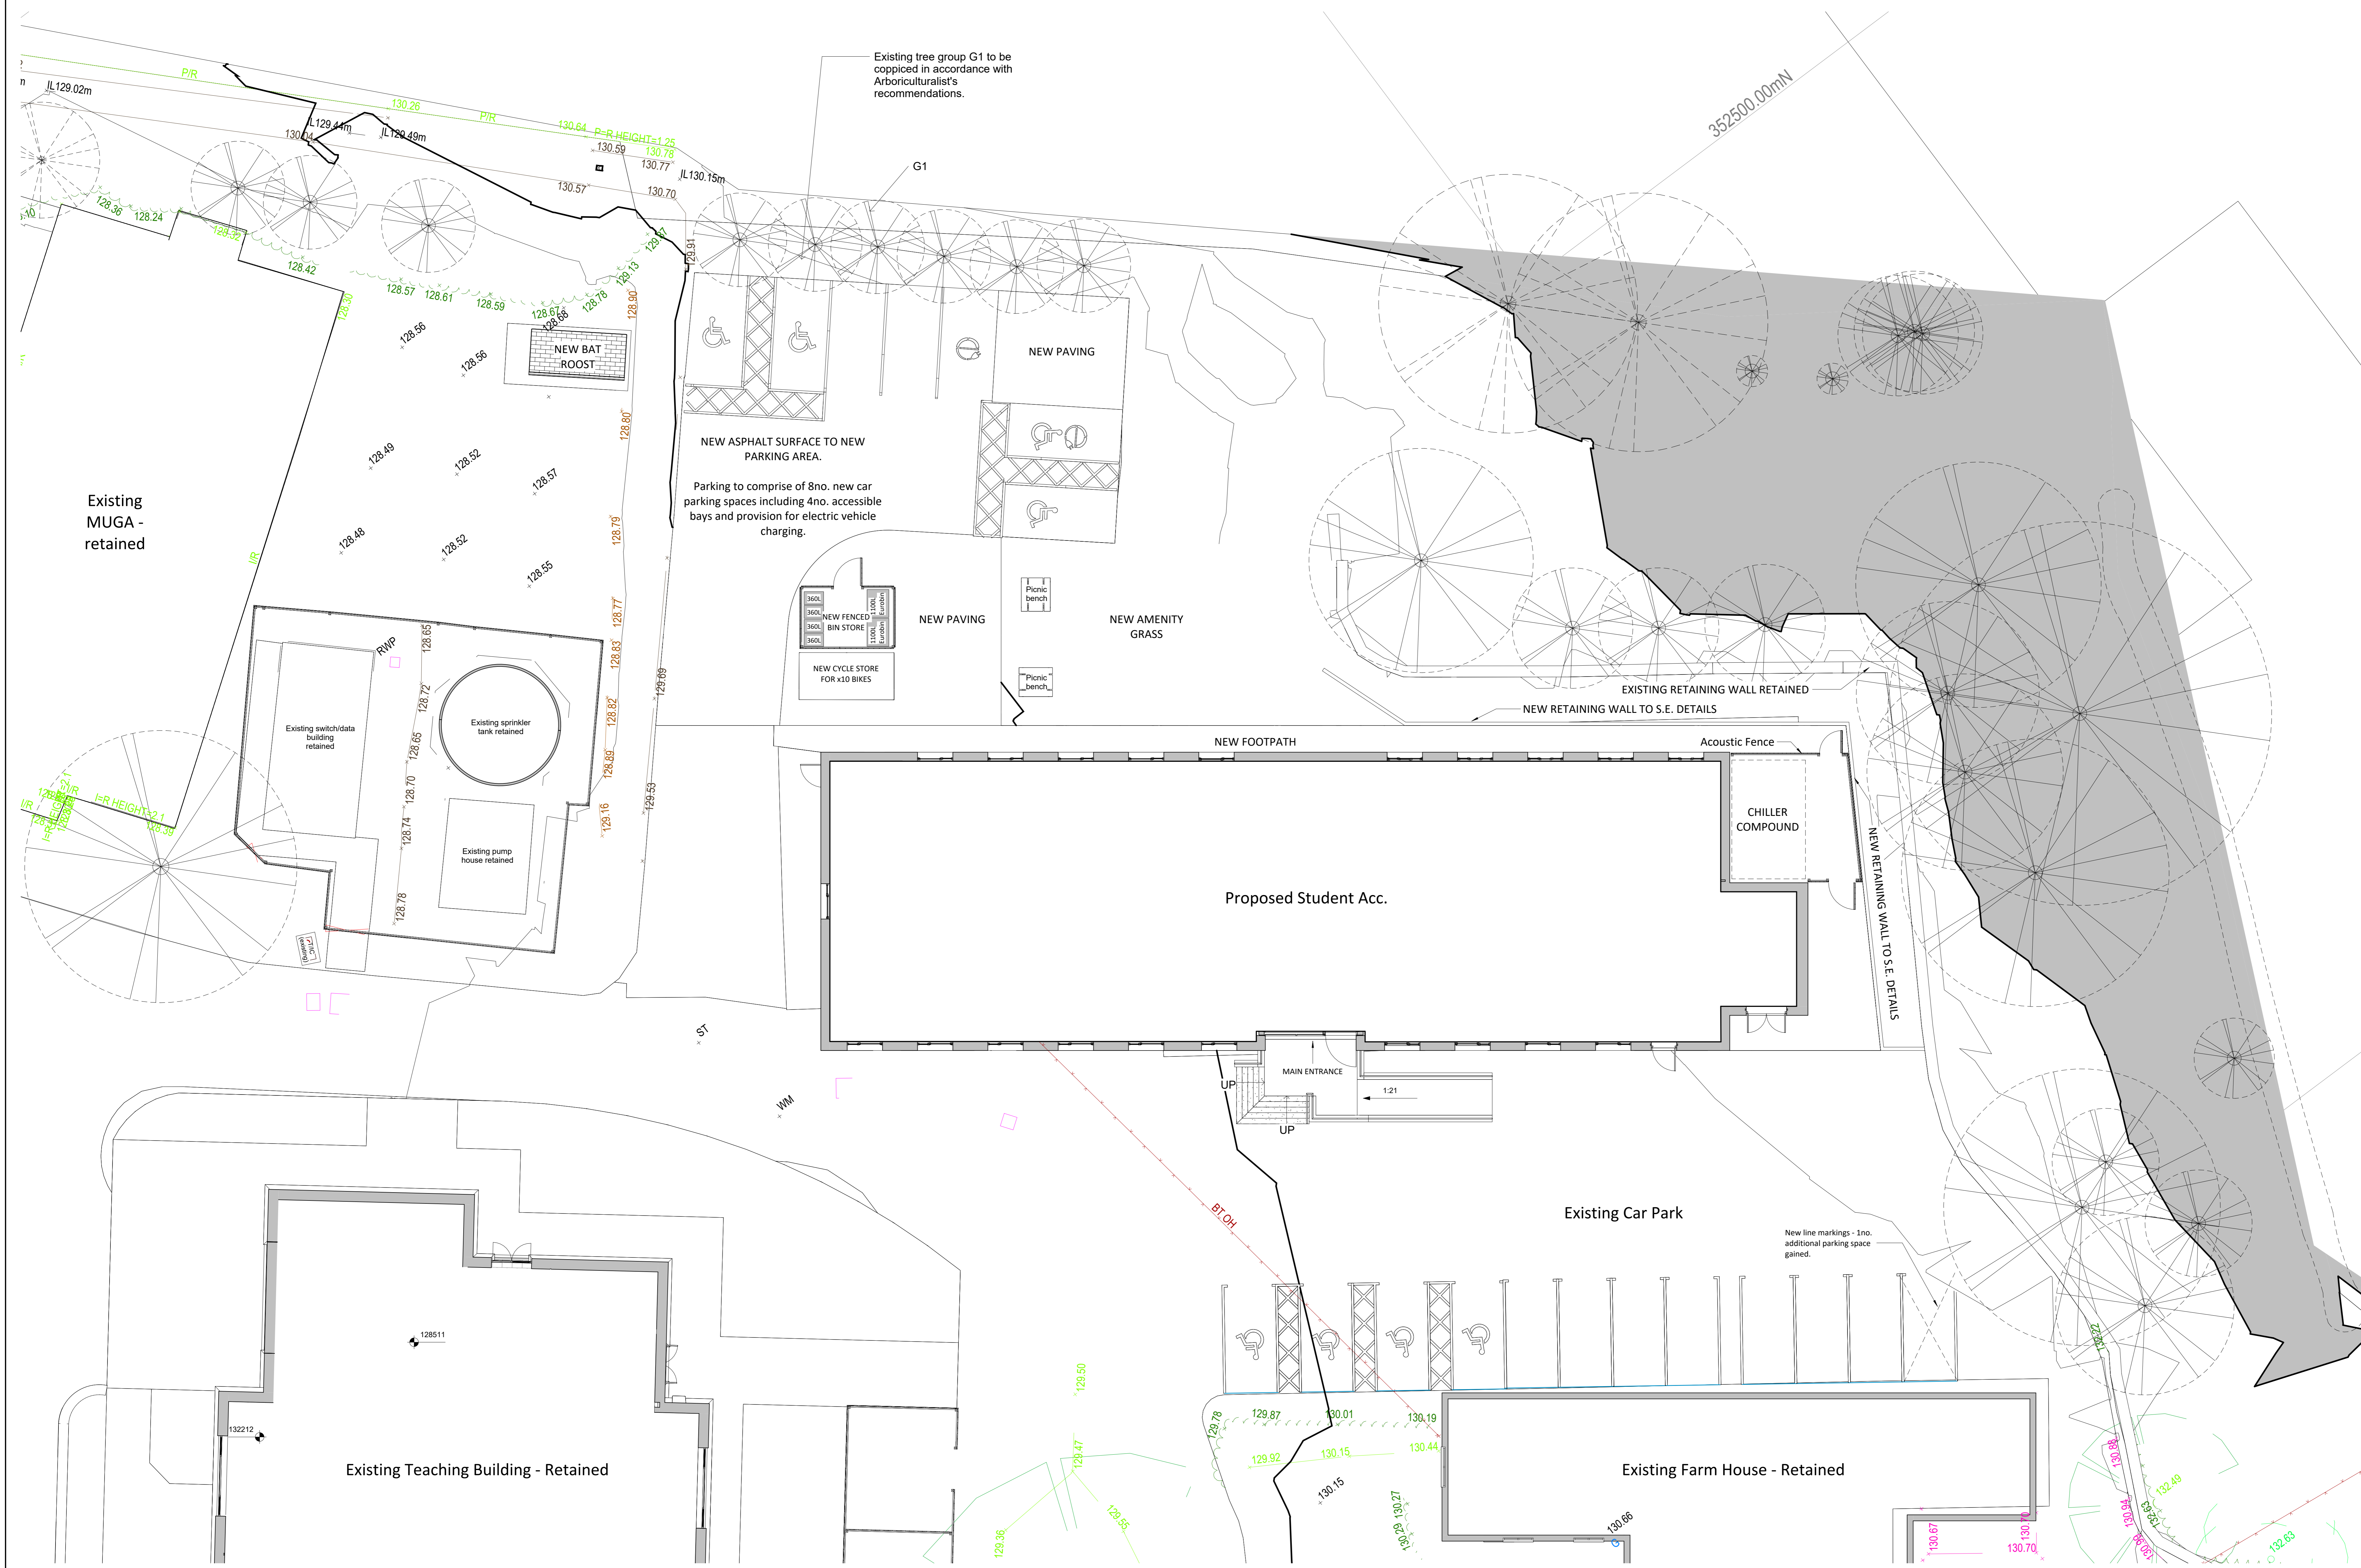


General Notes  
 2. All of the designs are the sole property of TACP Architects Ltd and may not be used without their written agreement  
 3. All permits, specifications and their copyright are the property of TACP Architects Ltd  
 4. All dimensions shall be checked on site before commencement of shop drawings, manufacture and all discrepancies must be reported to TACP Architects Ltd  
 5. Do not scale off drawings unless for planning purposes.

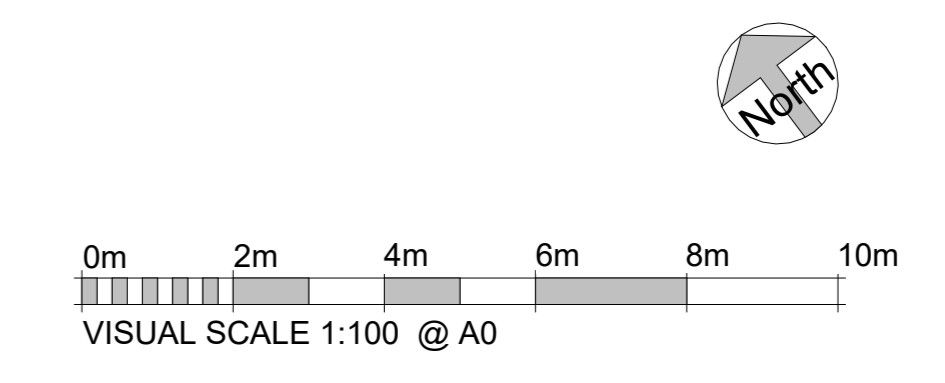

Rev	Date	Description	By	Check
P01	18/07/24	Revised scheme in line with Fire Engineer's comments	GCM	AIC
P02	09/08/24	Issued for Planning	EG	AC
P03	18/09/24	Issued for comments	GCM	AIC
T01	20/09/24	Tender issue	GCM	AIC
P04	06/11/24	Issued for information	GCM	AIC
P05	06/11/24	Issued for Planning. New building location	GCM	AIC

Client  
 Coleg Cambria  
 Project Title  
 Llysfasi Accommodation Block  
 Sheet Name  
 Proposed Site Plan  
 Classification  
 Status  
 S1  
 Scale  
 Date  
 Drawn  
 Checked  
 1:100@A0  
 28/05/24  
 GCM  
 AIC  
 Job Number  
 Project-Originalator+Zone+Level+Form+Title+Number  
 23041 LAB-TACP-PS-00-DR-A-7110  
 P05  
 TACP Architects Ltd  
 Pembroke House  
 Elice Way,  
 Wrexham Technology Park,  
 Wrexham, LL13 7YF  
 01978 291161  
 admin@tacparchitects.co.uk  
 www.tacparchitects.co.uk