
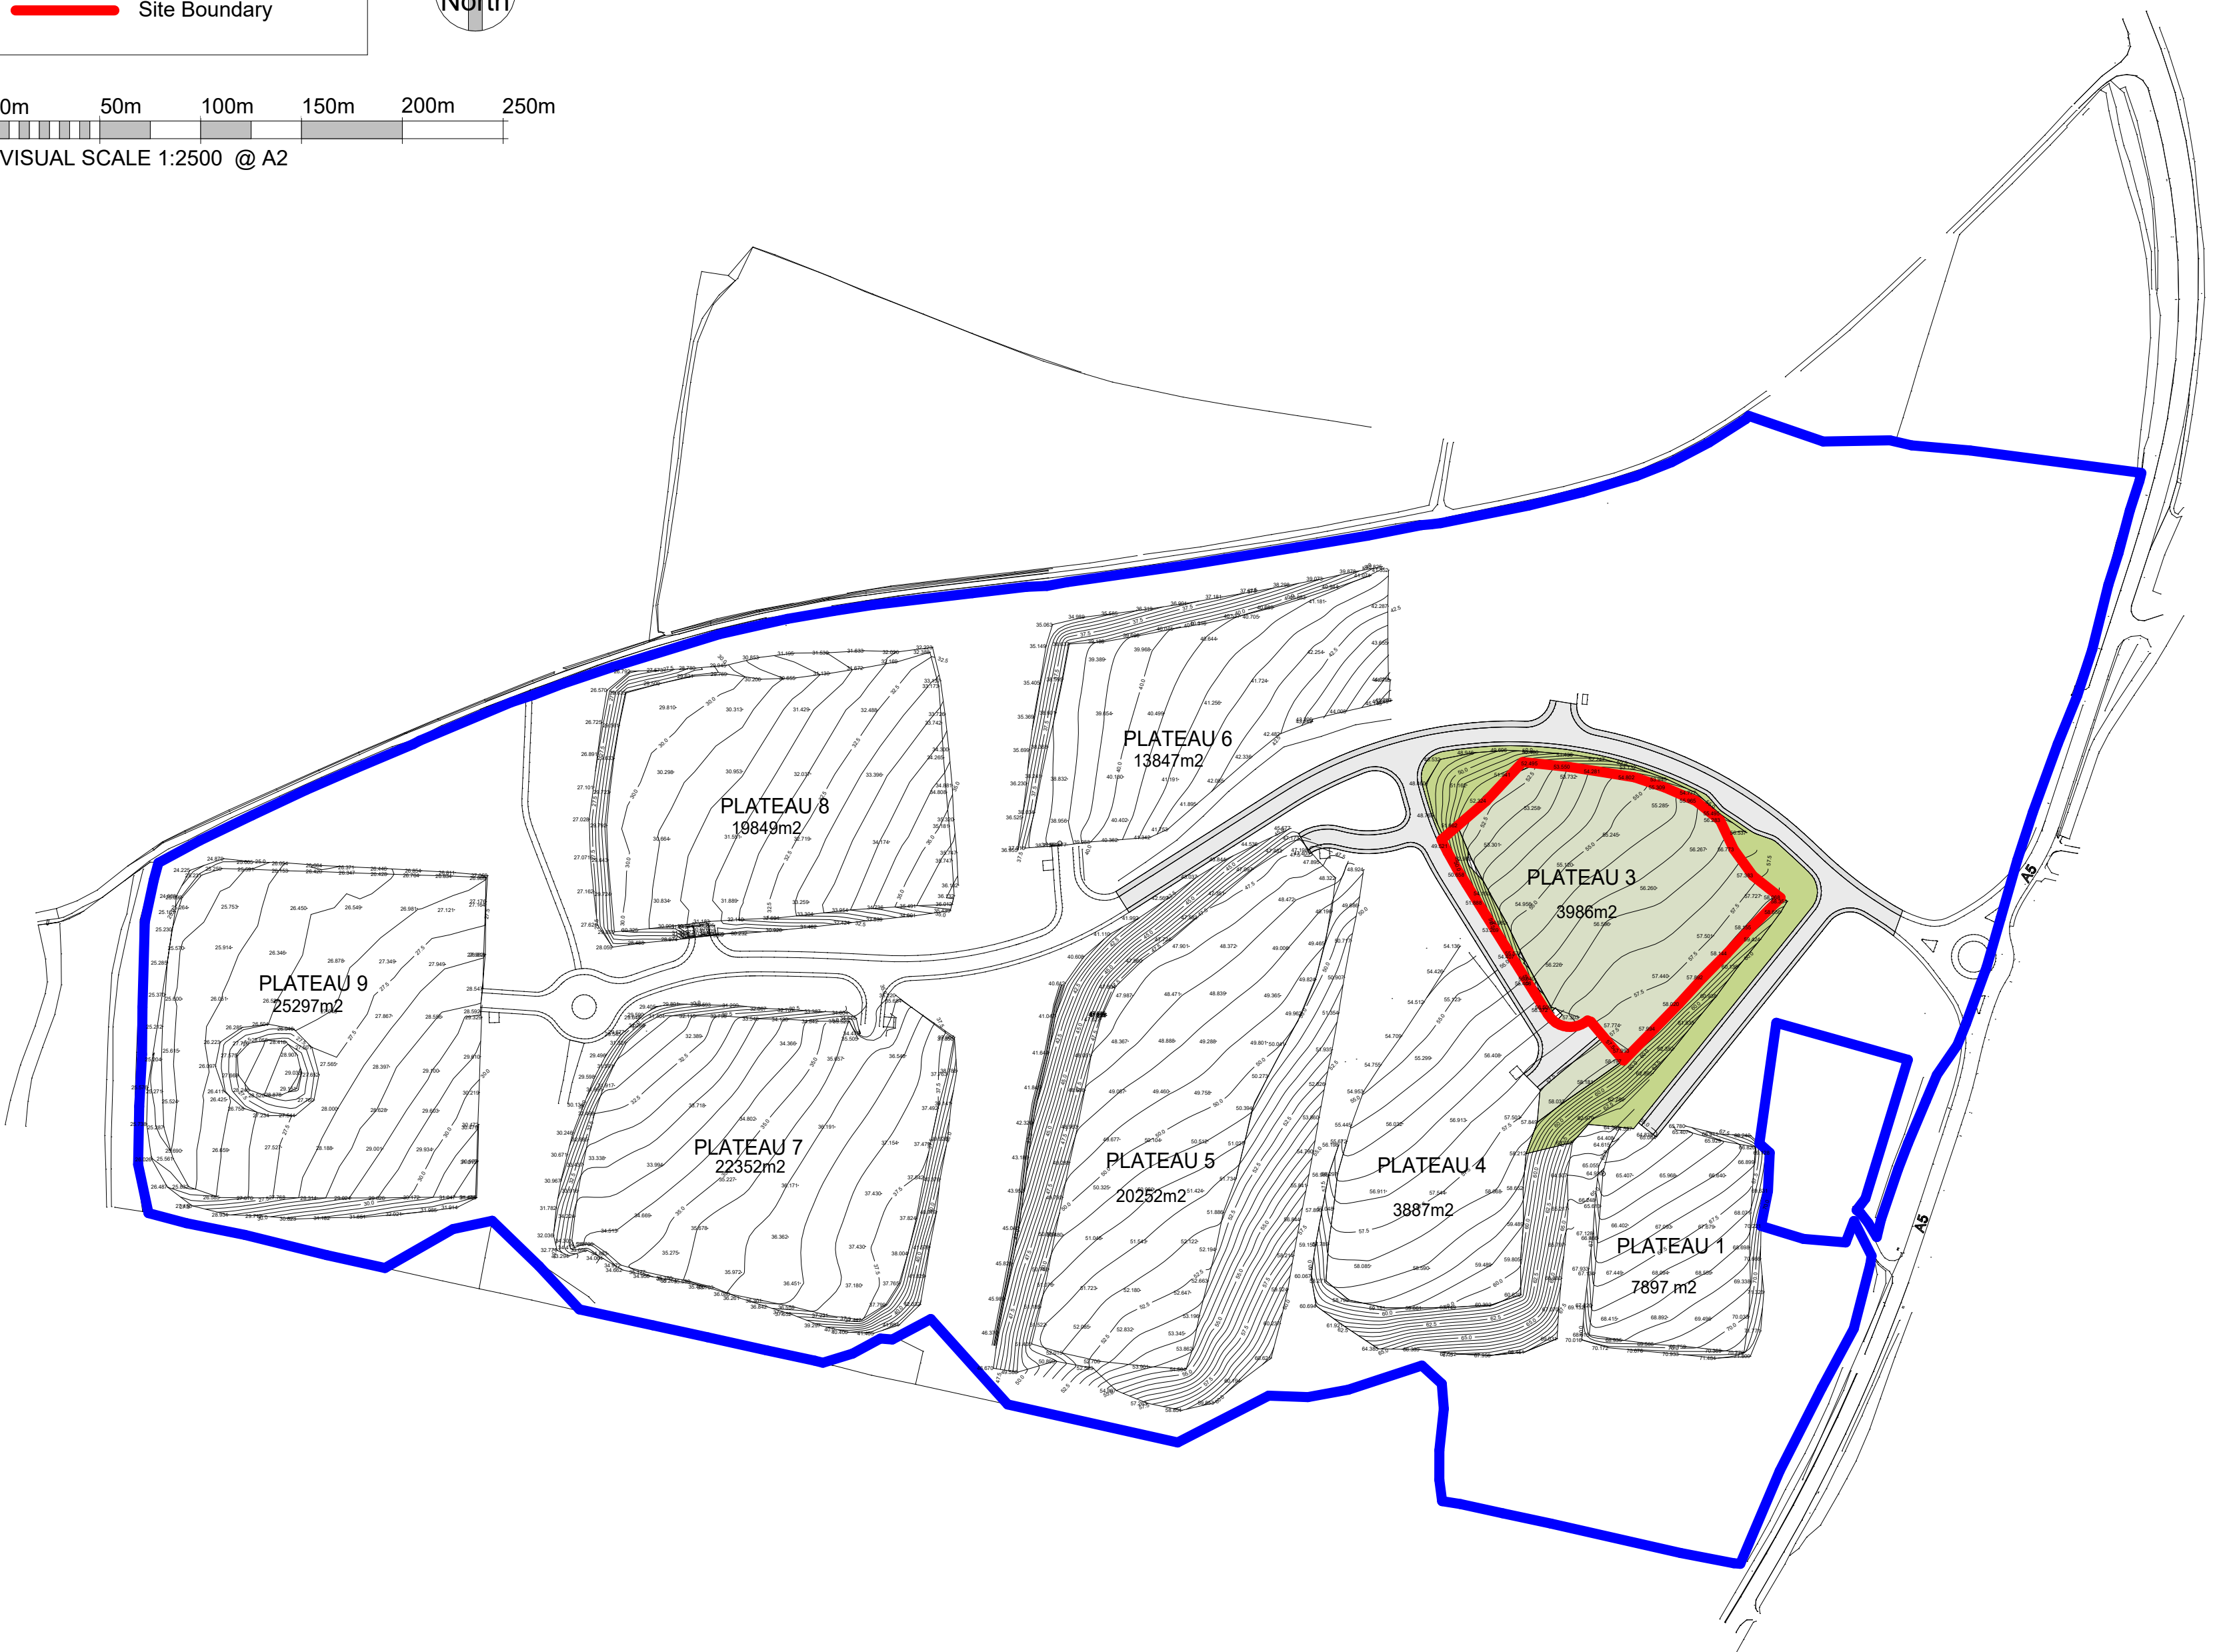


Key

 Client Ownership

 Site Boundary

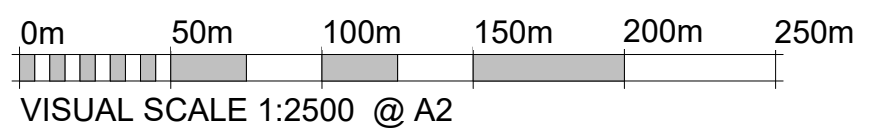

General Notes

1. Contractor to verify all dimensions and check level datums on site
2. All of the designs are the sole property of TACP Architects Ltd and may not be used without their written agreement
3. All prints, specifications and their copyright are the property of TACP Architects Ltd
4. Do not scale off drawings except for Planning purposes.
5. All dimensions shall be checked on site before commencement of shop drawings, manufacture and all discrepancies must be reported to TACP Architects Ltd

Revisions

Rev	Date	Description	By	Check
P01	08/10/24	Issued for Planning	GCM	AJ

Client

Welsh Government

Project Title

Parc Bryn Cegin

Sheet Name

Location Plan

Classification Status

Scale	Date	Drawn By	Checked By	Office
1 : 2500@A2	21/08/24	GCM	AJ	Wrexham
Job Number	Project•Originator•Zone•Level•Type•Role•Number	Revision		
23035	PBC-TACP-ES-XX- DR-A-7000	P01		

TACP Architects Ltd

Pembroke House
Ellice Way, Wrexham Technology Park,
Wrexham, LL13 7YT
01978 291161

admin@tacparchitects.co.uk
www.tacparchitects.co.uk

