


General Notes

- All of the designs are the sole property of TACP Architects Ltd and may not be used without their written agreement
- All prints, specifications and their copyright are the property of TACP Architects Ltd
- All dimensions shall be checked on site before commencement of shop drawings, manufacture and all discrepancies must be reported to TACP Architects Ltd
- Do not scale off drawings except for Planning purposes.

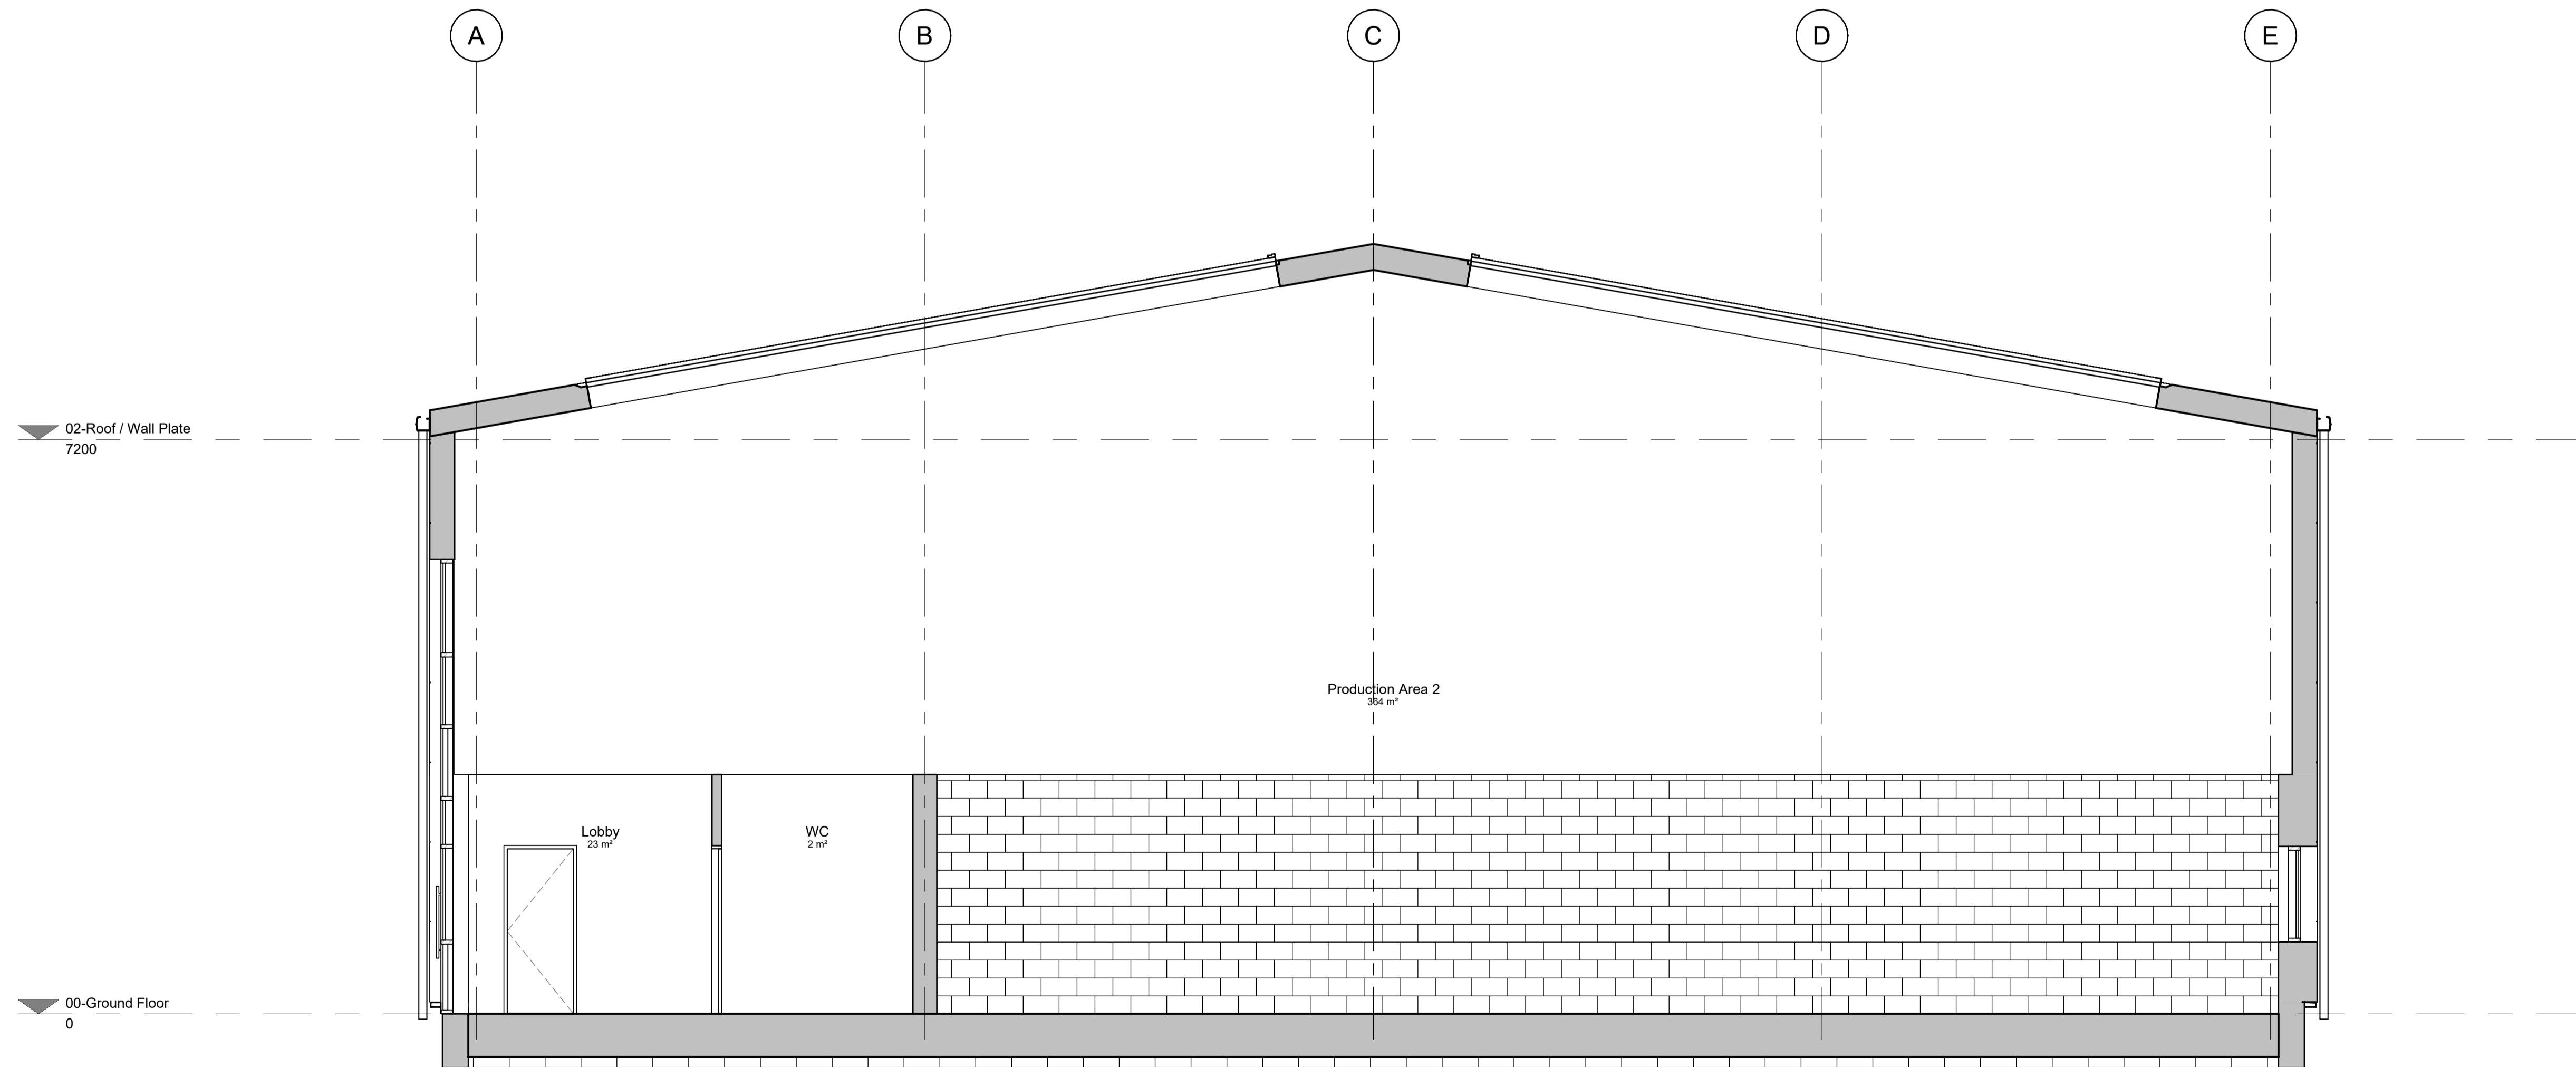

1 Section 1  
1 : 50

| Rev | Date     | Description         | By  | Check |
|-----|----------|---------------------|-----|-------|
| P01 | 08/10/24 | Issued for Planning | GCM | AJ    |
|     |          |                     |     |       |
|     |          |                     |     |       |
|     |          |                     |     |       |
|     |          |                     |     |       |

Client

**Welsh Government**

Project Title  
**Parc Bryn Cegin - Unit B**

Sheet Name  
**Unit B - GA Section 1**

Classification Status

| Scale     | Date     | Drawn | Checked |
|-----------|----------|-------|---------|
| 1 : 50@A1 | 10/04/24 | GCM   | AJ      |

Job Number Project+Originator+Zone+Level+Form+Role+Number Revision  
23035 PBC-TACP-UB-XX-DR-A-3000 P01

TACP Architects Ltd

Pembroke House  
Ellice Way,  
Wrexham Technology Park,  
Wrexham, LL13 7YT  
01978 291161

admin@tacparchitects.co.uk  
www.tacparchitects.co.uk

