


General Notes

- All of the designs are the sole property of TACP Architects Ltd and may not be used without their written agreement
- All prints, specifications and their copyright are the property of TACP Architects Ltd
- All dimensions shall be checked on site before commencement of shop drawings, manufacture and all discrepancies must be reported to TACP Architects Ltd
- Do not scale off drawings except for Planning purposes.

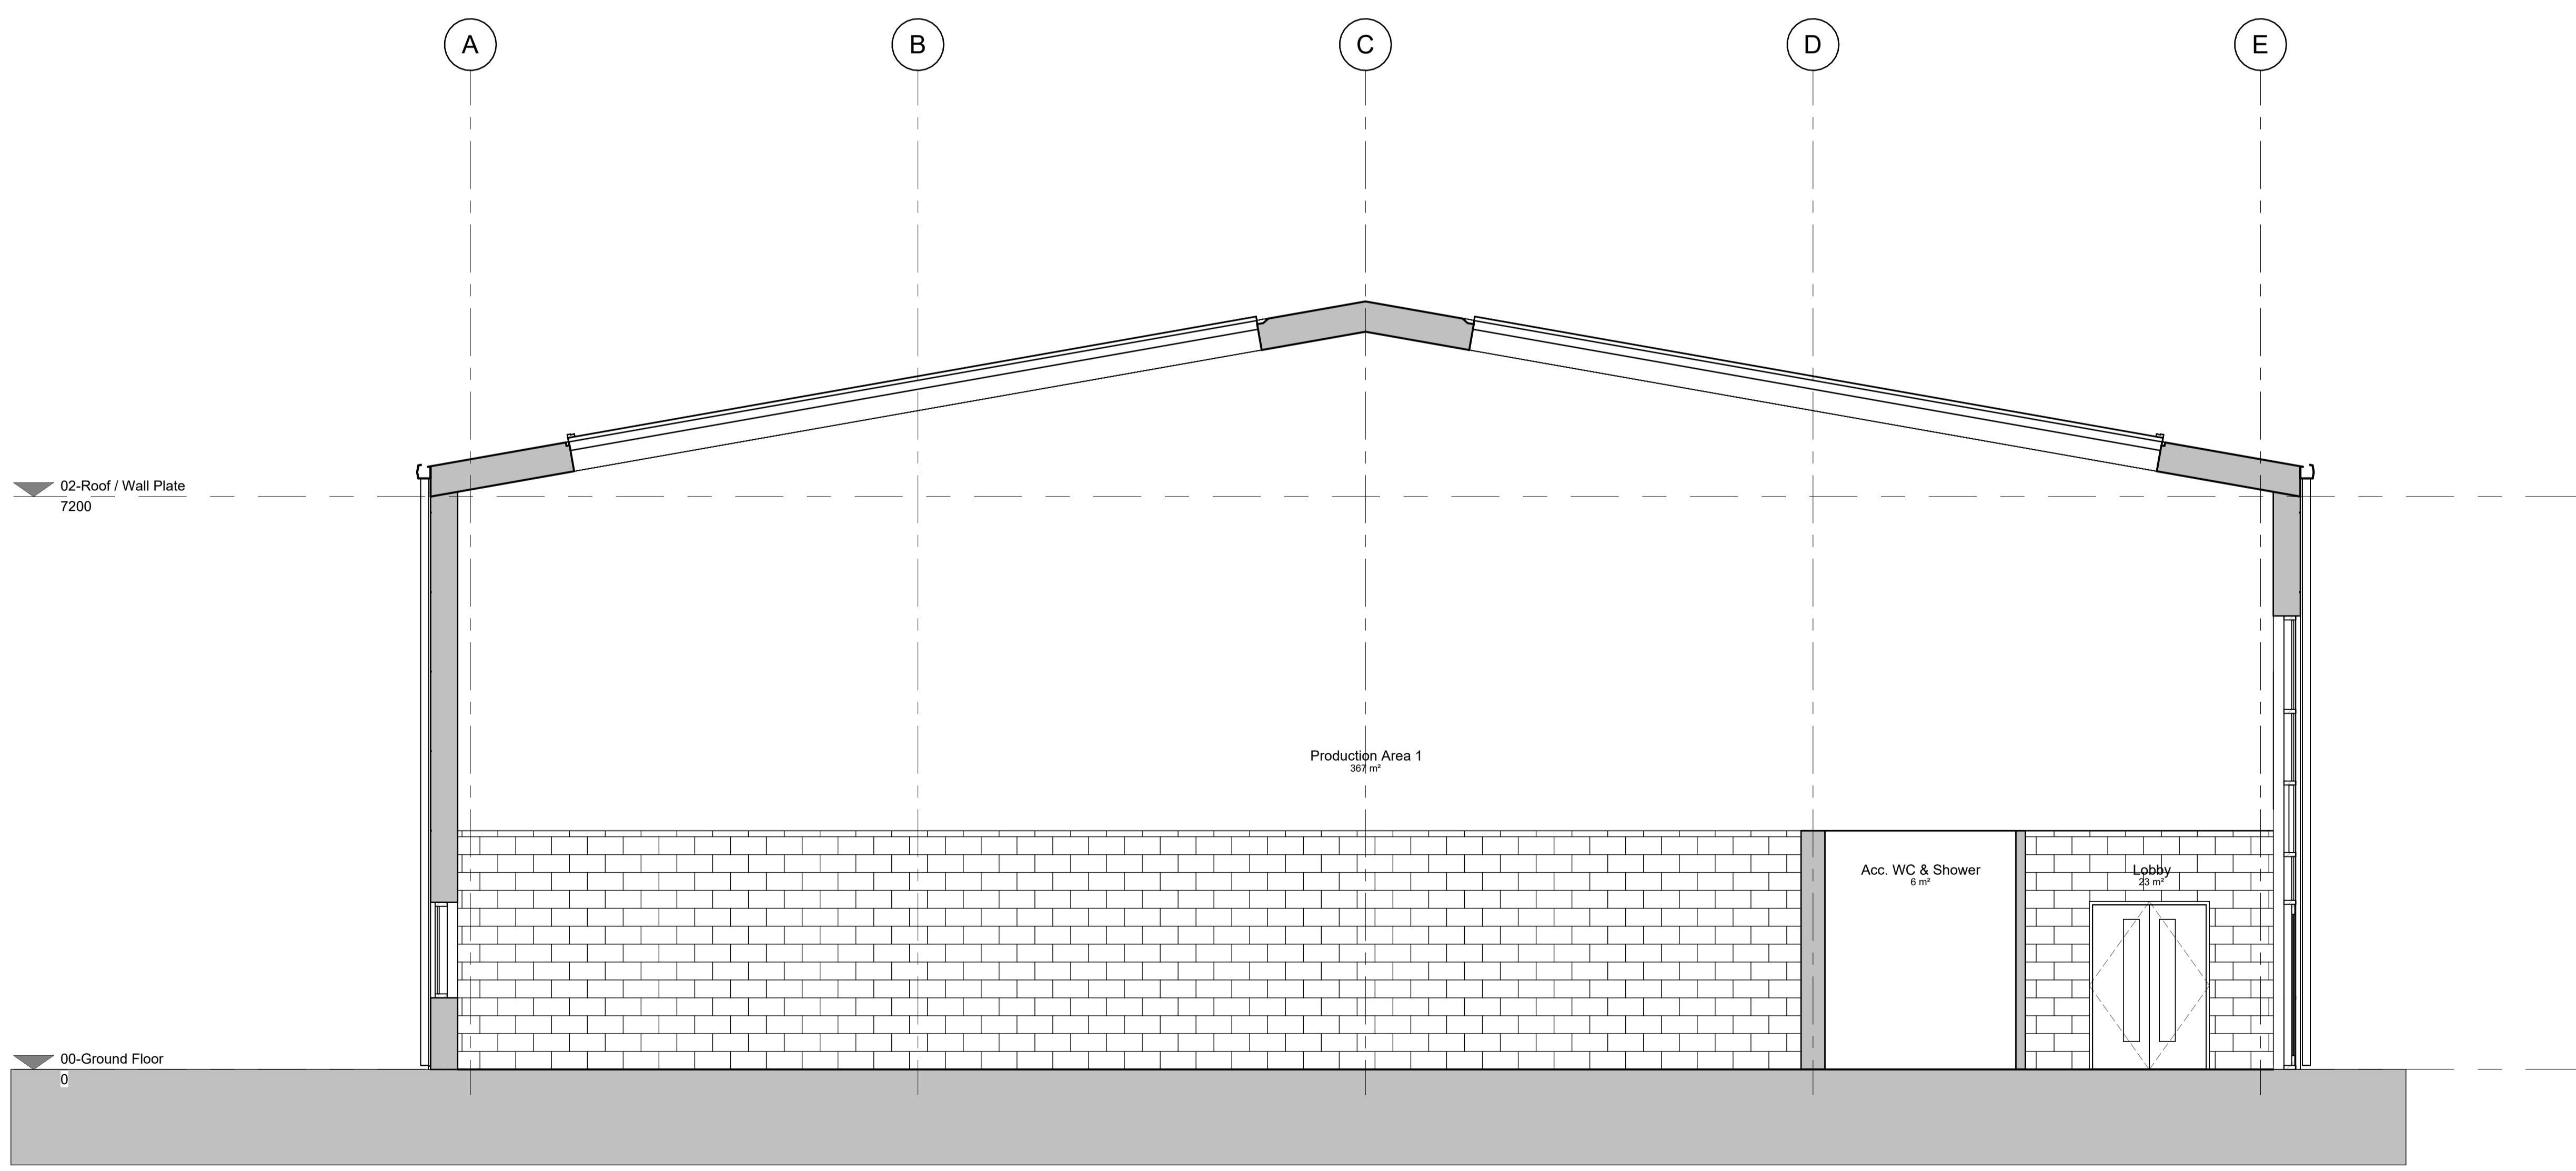

1 Section 1  
1 : 50

Rev	Date	Description	By	Check
P01	08/10/24	Issued for Planning	GCM	AJ

Client

**Welsh Government**

Project Title  
**Parc Bryn Cegin - Unit D**

Sheet Name  
**Unit D - GA Section 1**

Classification Status

Scale	Date	Drawn	Checked
1 : 50@A1	10/04/24	GCM	AJ

Job Number	Project+Originator+Zone+Level+Form+Role+Number	Revision
23035	PBC-TACP-UD-XX-DR-A-3000	P01

TACP Architects Ltd

Pembroke House  
Ellice Way,  
Wrexham Technology Park,  
Wrexham, LL13 7YT  
01978 291161

admin@tacparchitects.co.uk  
www.tacparchitects.co.uk

